
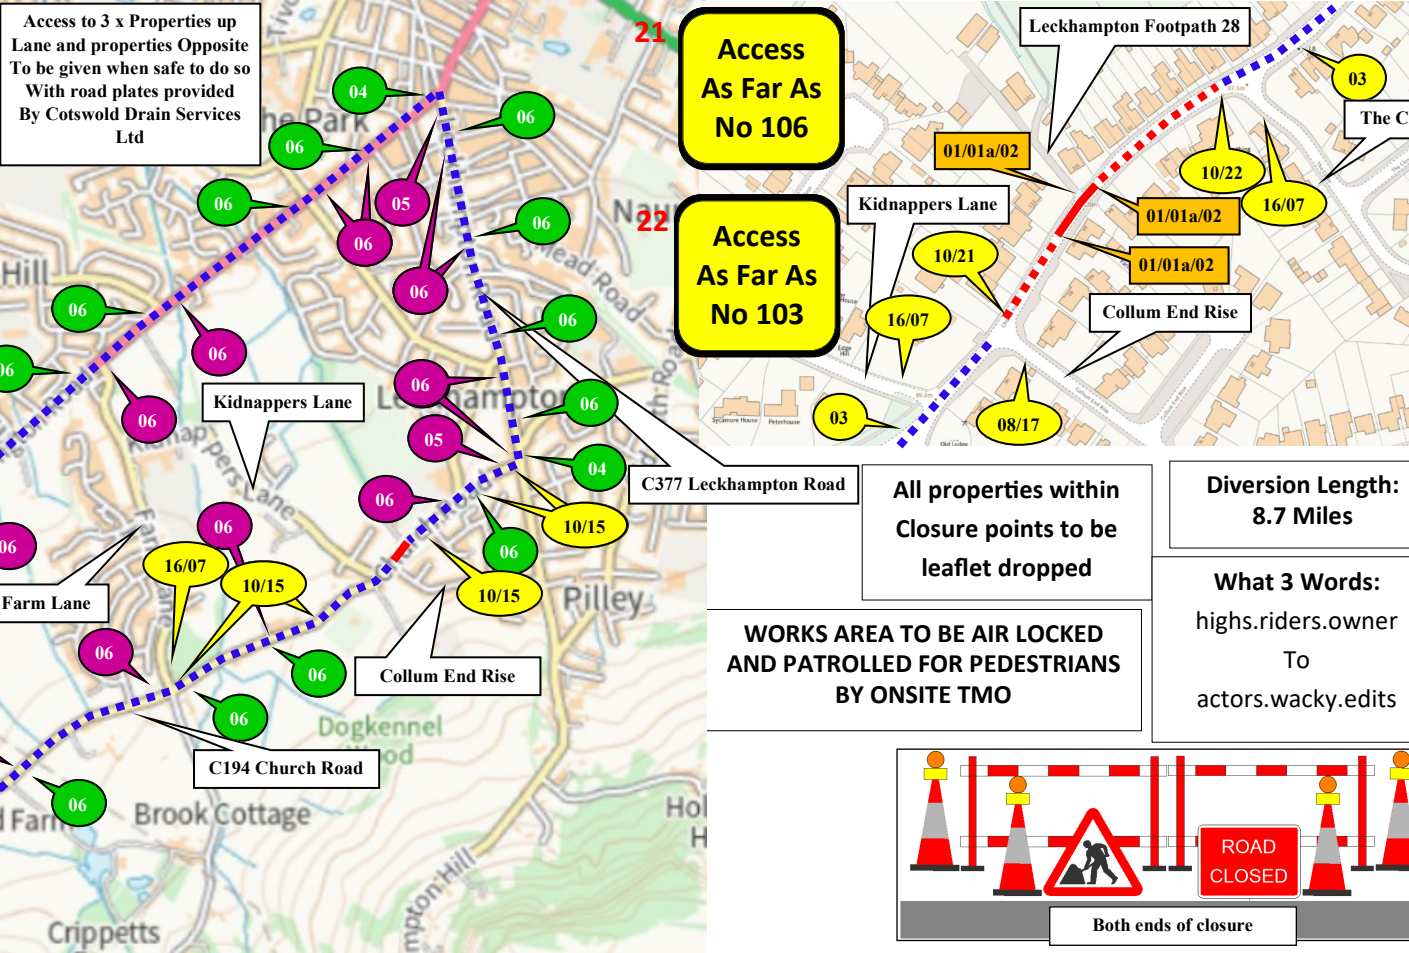


**Key**

<b>01A</b> ADVANCED WARNING ACCESS TO ROAD AHEAD CLOSED ON _____ TO _____ FOR _____ DAY(S) FROM _____ TO _____	<b>01</b> ROAD CLOSED	<b>02</b> Diversions	<b>03</b> Diversions	<b>04</b> Diverted traffic	<b>05</b> Diverted traffic	<b>06</b> Diverted traffic	<b>07</b> Diversion	<b>08</b> Diversion	<b>09</b> Diversion	<b>10</b> ROAD AHEAD CLOSED	<b>11</b> Diverted traffic	<b>12</b> Diverted traffic	<b>13</b> Diverted traffic	<b>14</b> Diverted traffic	<b>15</b> No Through Road
--	--------------------------	-------------------------	-------------------------	-------------------------------	-------------------------------	-------------------------------	------------------------	------------------------	------------------------	--------------------------------	-------------------------------	-------------------------------	-------------------------------	-------------------------------	------------------------------

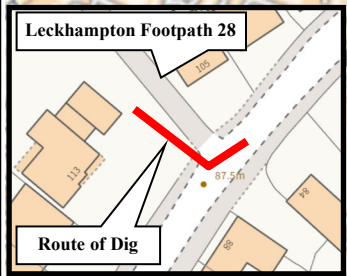

**16** ROAD AHEAD CLOSED

**17** ROAD AHEAD CLOSED

**20** CYCLISTS AND PEDESTRIANS WAIT HERE TO BE ESCORTED

RADIOS REQUIRED  
TM to Provide Cotswold Drain Services With Radio.

Barriers, cones and flashing lamps required each end of road closure

Both ends of closure

All properties within Closure points to be leaflet dropped

Diversion Length: 8.7 Miles

What 3 Words:  
highs.riders.owner  
To  
actors.wacky.edits

WORKS AREA TO BE AIR LOCKED AND PATROLLED FOR PEDESTRIANS BY ONSITE TMO

**SUNBELT RENTALS**

Sunbelt Rentals UK (Traffic Management)  
Kemble Airfield Enterprise Park  
Cirencester Road  
Kemble  
GL7 6BQ  
☎ 03700 500 792  
📠 0845 004 7105

Note

- All equipment shall be approved and shall comply with the Department Of Transport specification MCE0111. This drawing does not show the normal road works signage that will be required as per Chapter 8.
- All signs to be in accordance with TSRGD 2016 and to minimum class retroreflective.
- Minimum height of lettering to be 60mm and sign boards to be 1000mm (750mm where appropriate).

This drawing is protected by copyright and the information contained therein is confidential.  
This drawing may not be copied and the information therein may not be used, or disclosed to a third party, wholly or in part with the written permission of Sunbelt Rentals UK (Traffic Management).

CROWN COPYRIGHT DATA REPRODUCED BY PERMISSION OF THE CONTROLLER OF HMSO

<b>CLIENT DETAILS</b>		<b>REP/DEPOT</b>	<b>DRAWN BY</b>	<b>ADDRESS</b>
Cotswold Drain Services		DA/213	DA/213	105 Church Road Leckhampton, Cheltenham, Gloucestershire GL53 0NY
<b>DATE</b>	<b>SHEET No</b>	<b>VERSION NUMBER</b>		
23/07/2024	1 OF 1	001		
<b>AMENDED DATE</b>	<b>AMENDED BY</b>	<b>SCALE</b>		
		NOT TO SCALE		
This layout is for installation by NRSWA, Lantra 12A,12B,12D qualified persons.				
BUS ROUTE AFFECTED				

ROAD CLOSURE

DIVERSION

CLOCKWISE DIVERSION

ANTI-CLOCKWISE DIVERSION

ROAD CLOSURE SIGN

<b>ROAD CLOSURE LENGTH (APPROX)</b>	26 M
<b>ROAD CLOSURE WIDTH (APPROX)</b>	4.6 M
<b>Contract Number</b>	<b>213-S015906</b>